



END VIEW - OPEN

SCALE 1":1'-0"

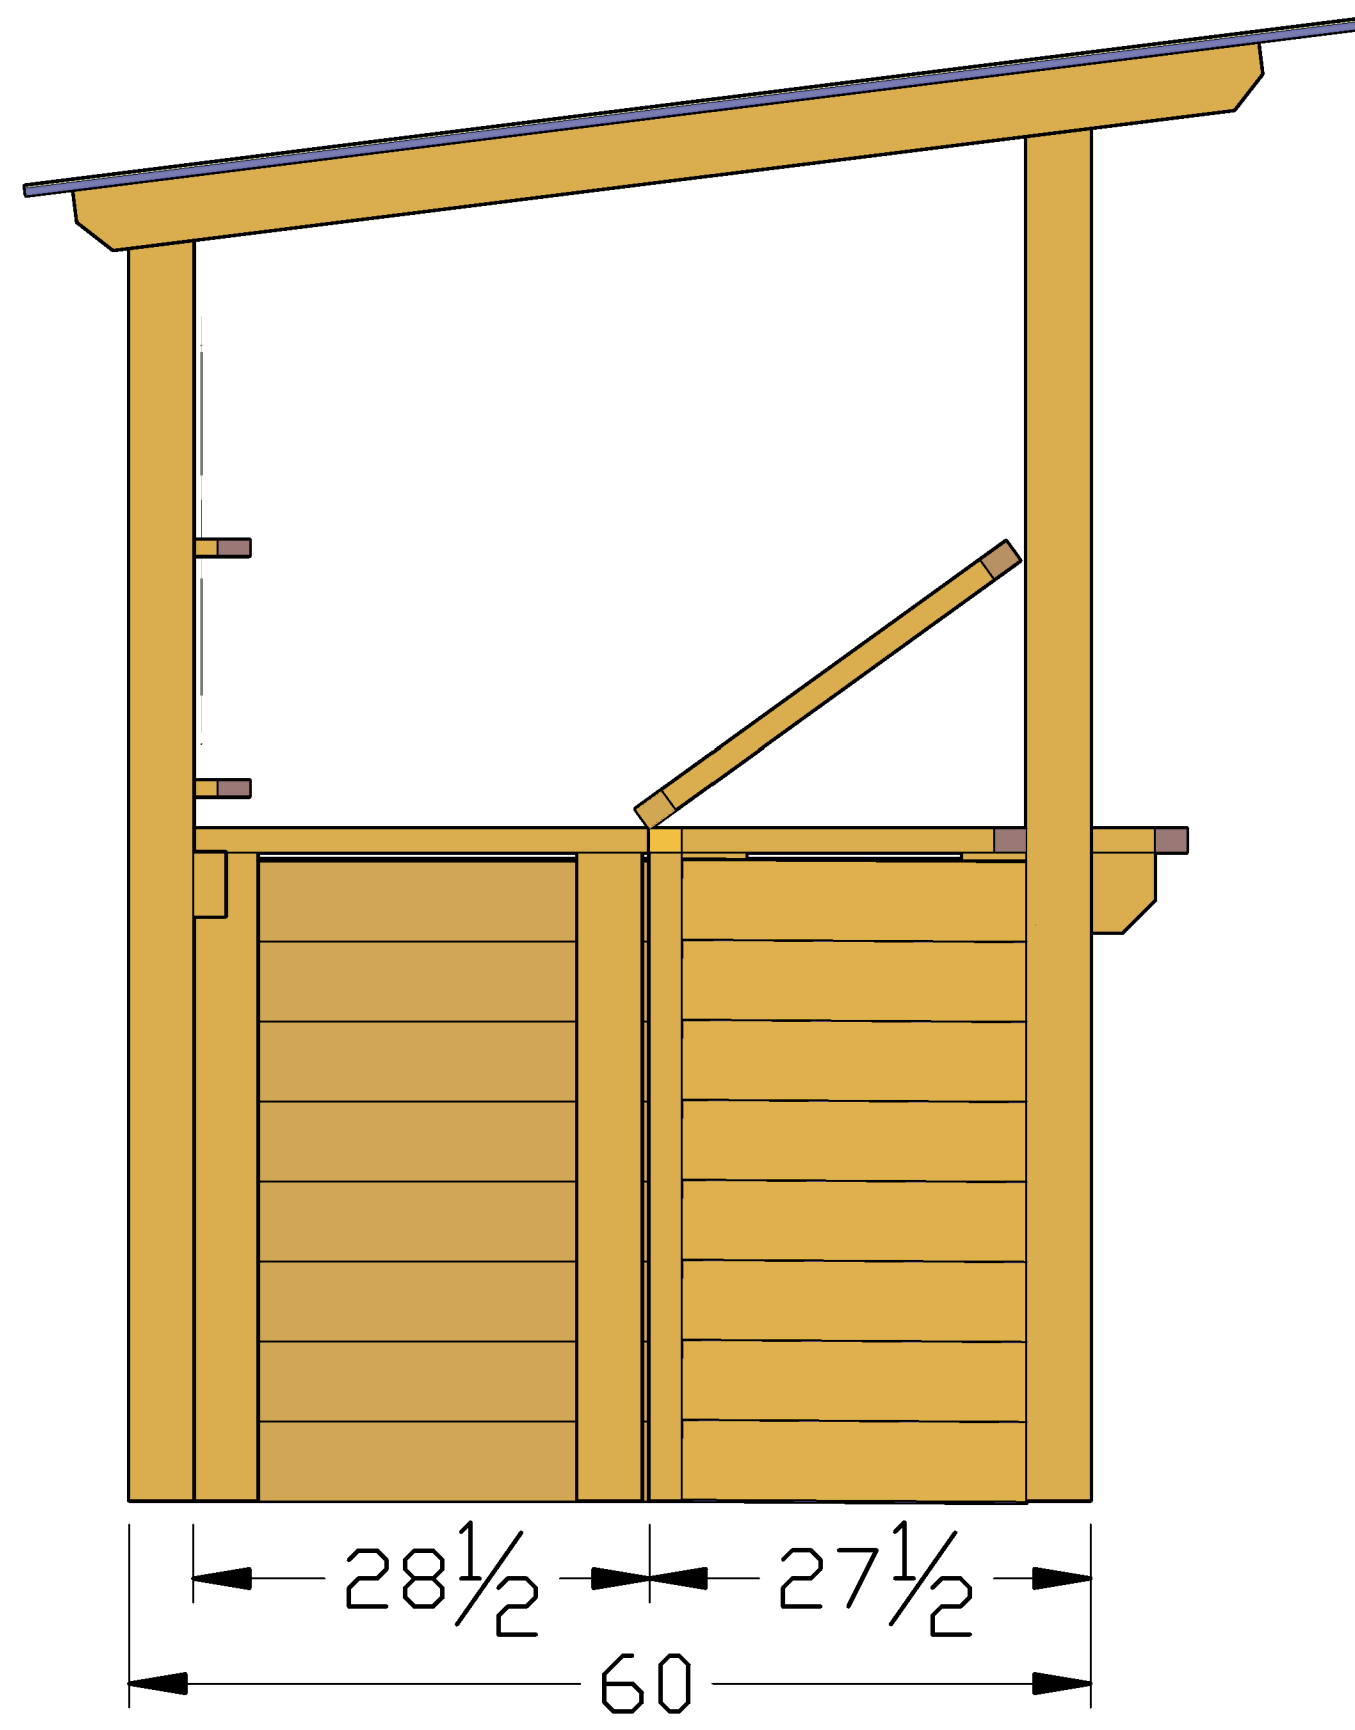


FRONT ELEVATION

SCALE 1":1'-0"

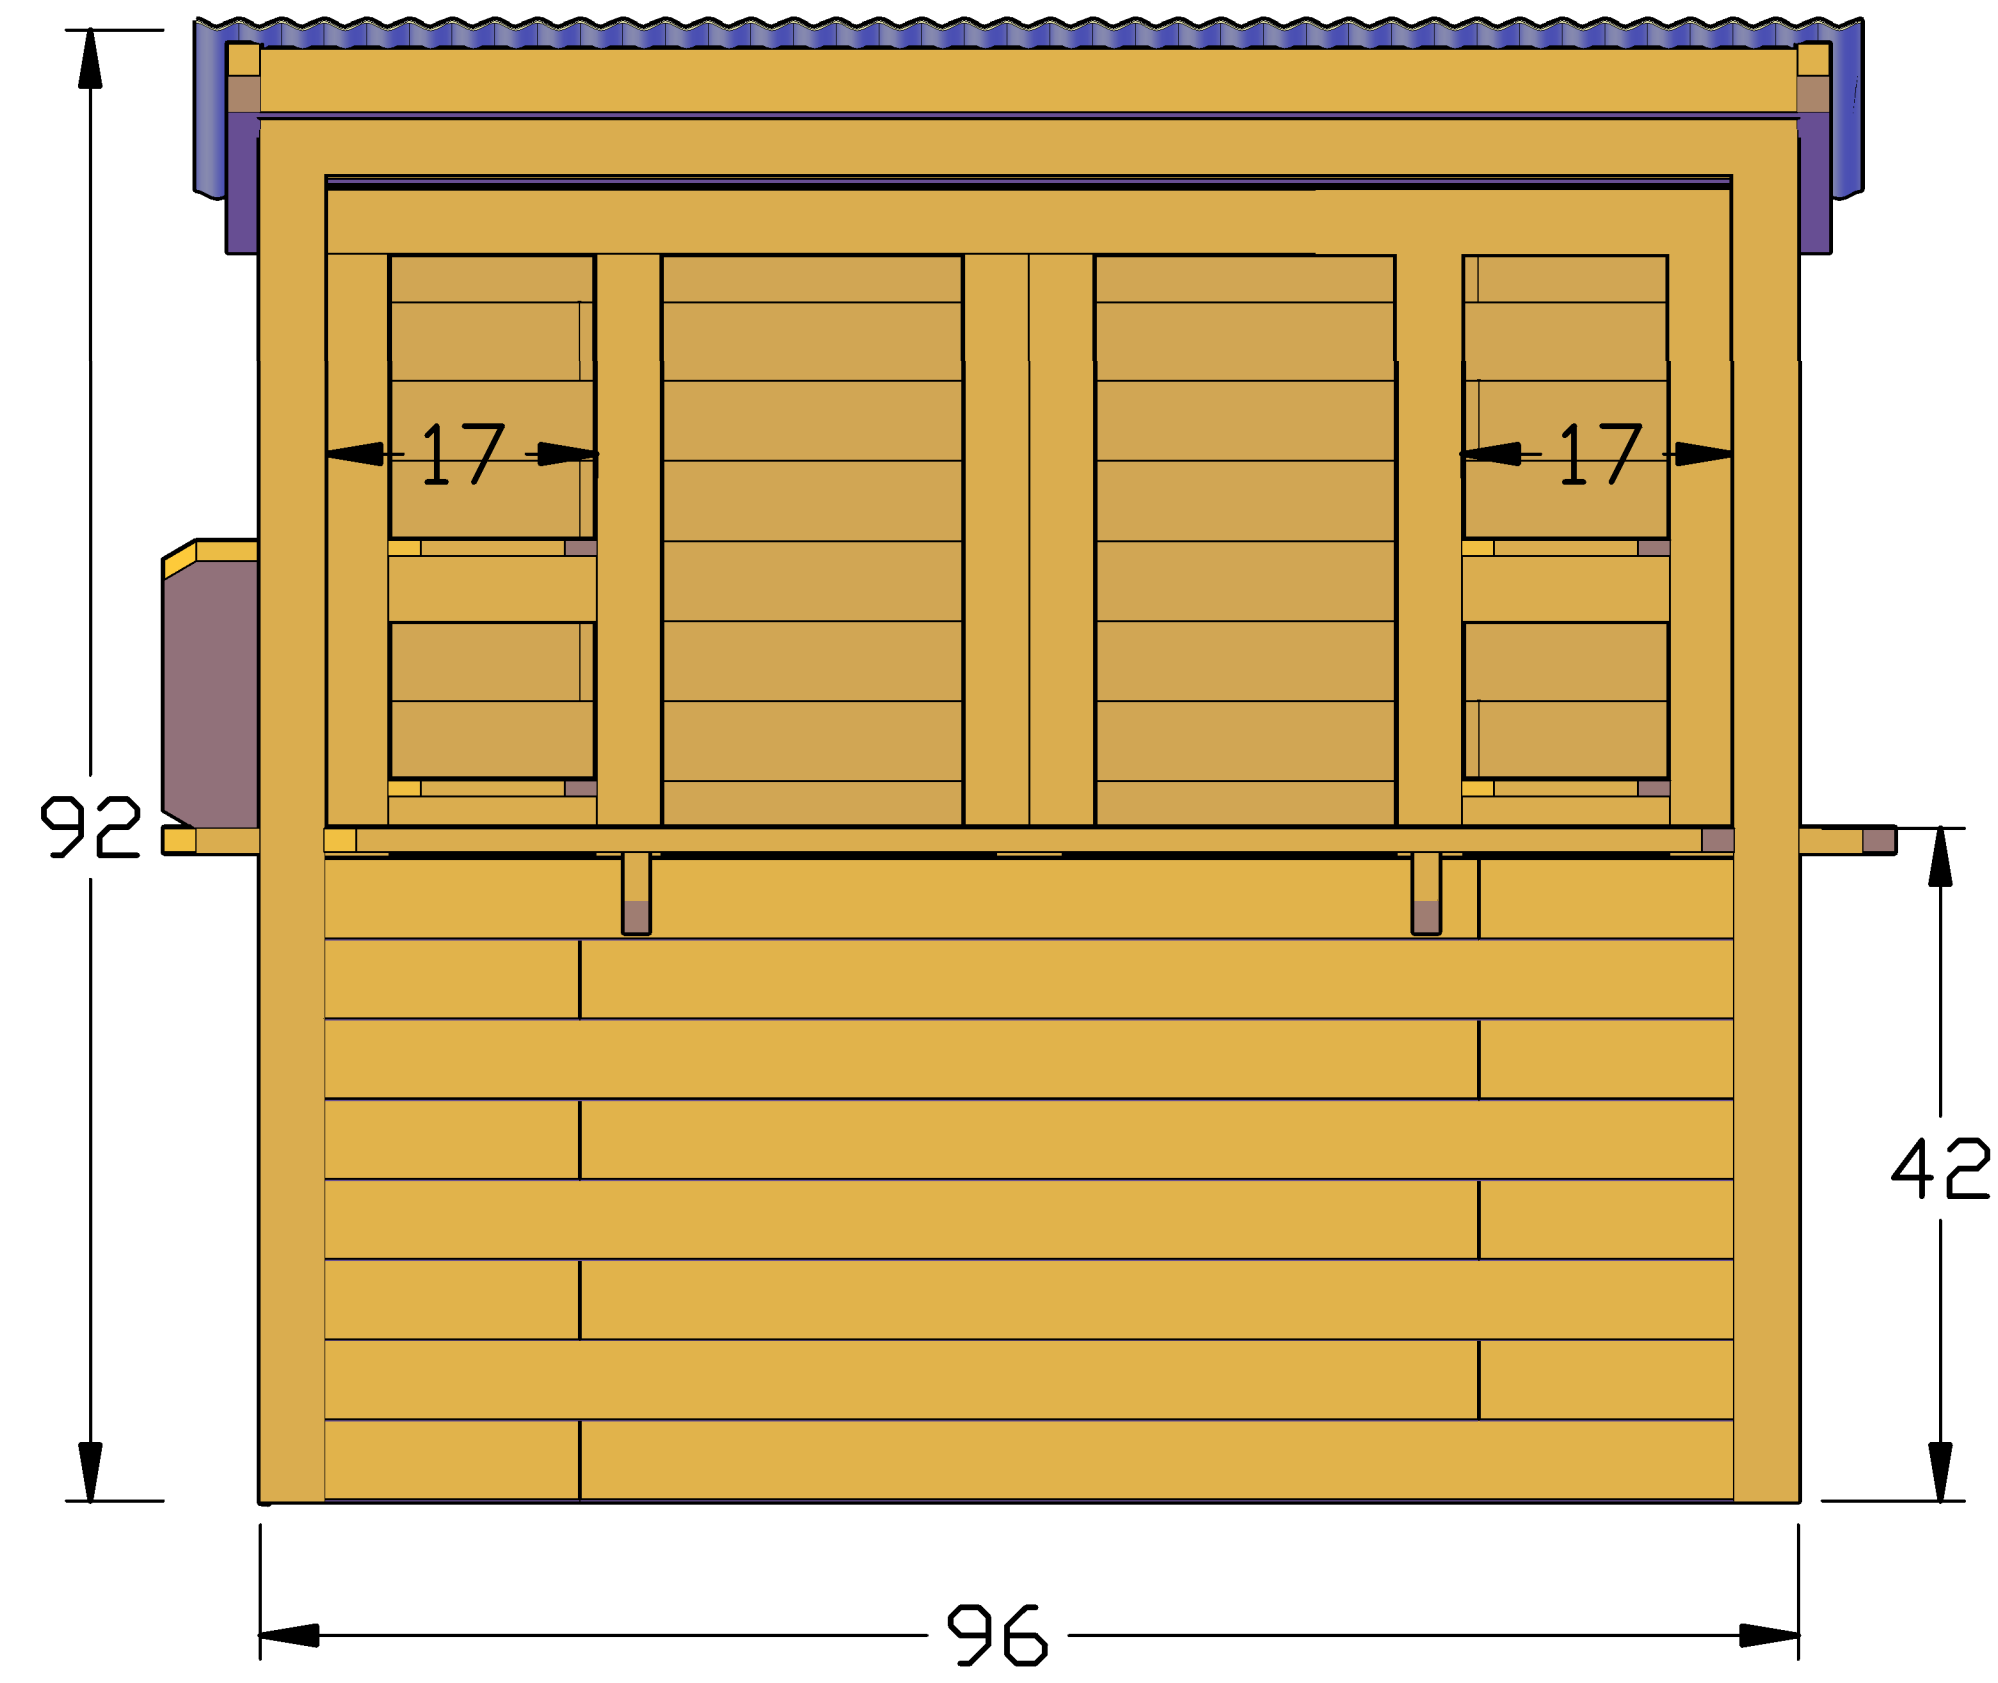


END VIEW - CLOSED

SCALE 1":1'-0"

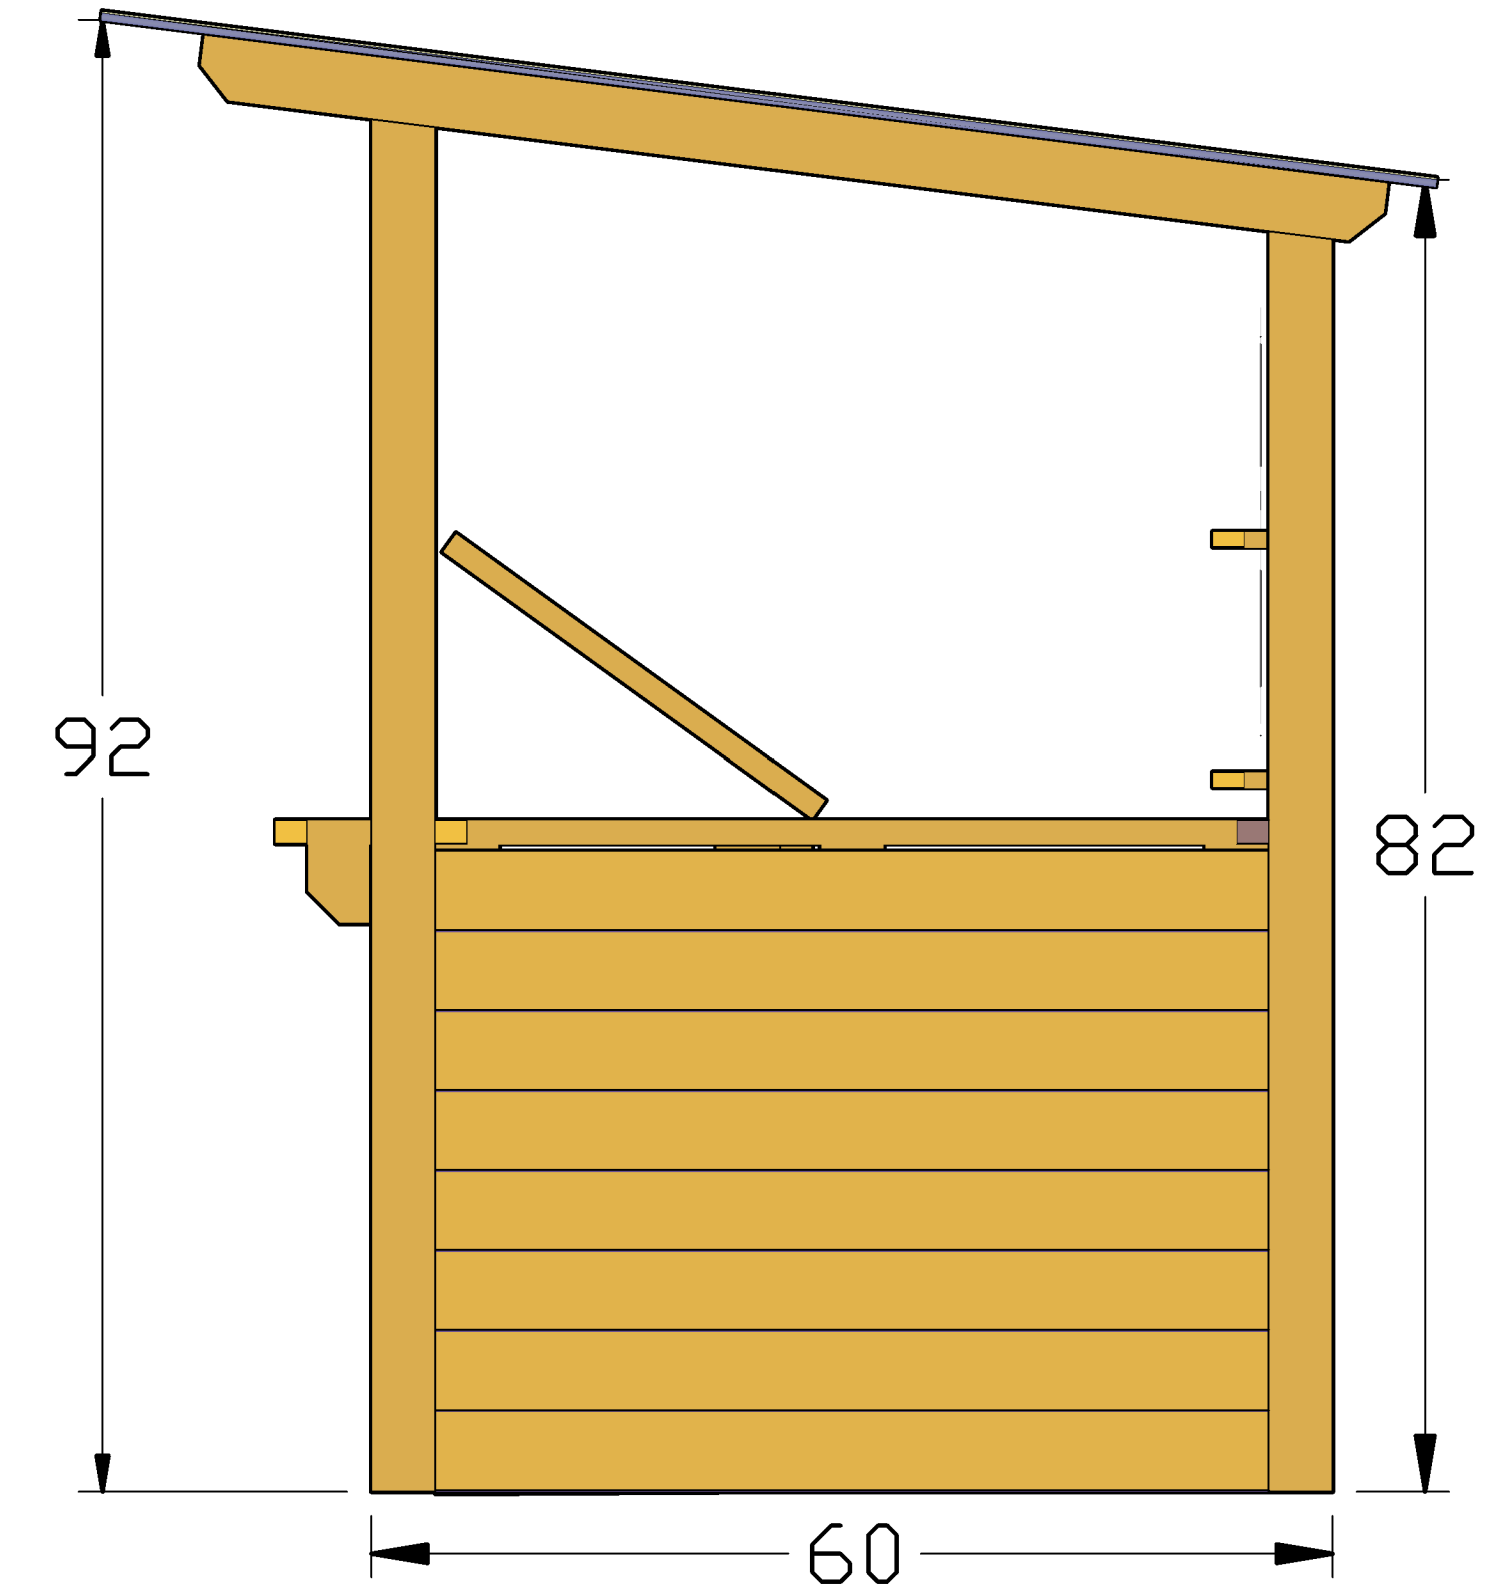

FRONT ISOMETRIC VIEW

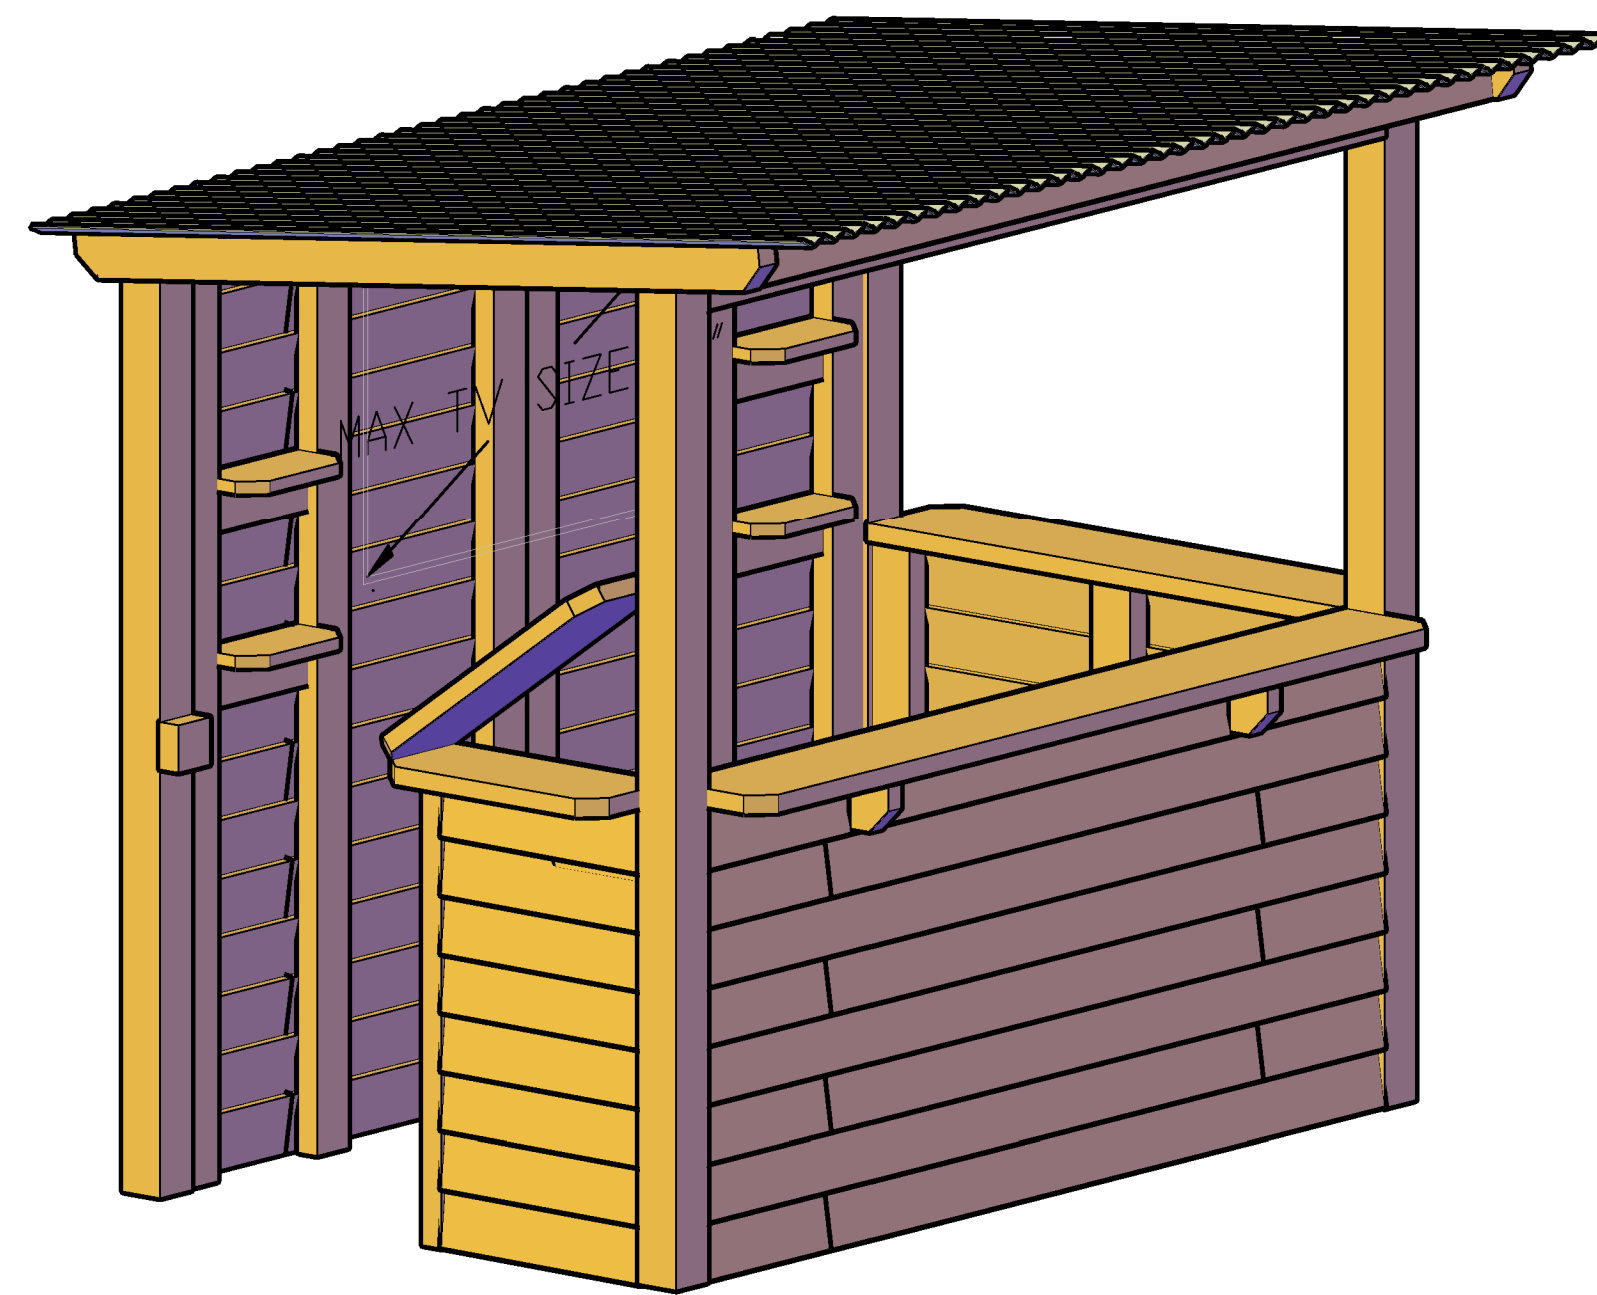

REAR ISOMETRIC VIEW



Taverns To Go

REFERENCE DRAWINGS			
DRAWING NO.	DWG DATE	REV NO.	REV DATE
###	###	###	###

NOTES
 ALL DIMENSIONS ARE APPROXIMATE © CROCON ENTERPRISES INC. 2021

SHOP DRAWINGS REVISIONS		
NUMBER	DATE	CHANGE NOTE
0		

FABRICATORS
Taverns To Go
 TEL 347-437-1360
 EMAIL SALES@TAVERN-TO-GO.COM

PROJECT CASTLEBAR	ORIENTATION
TITLE DIMENSIONAL PLAN	
DRAWN BY: G.F.	
FLOOR: -	
SCALE: 1"=1'-0"	
DATE: 12/7/2021	JOB #
DWG: SM-1	