


(A) GABLE ELEVATION
SCALE: 1/4" = 1'-0"

(B) EAVE ELEVATION
SCALE: 1/4" = 1'-0"

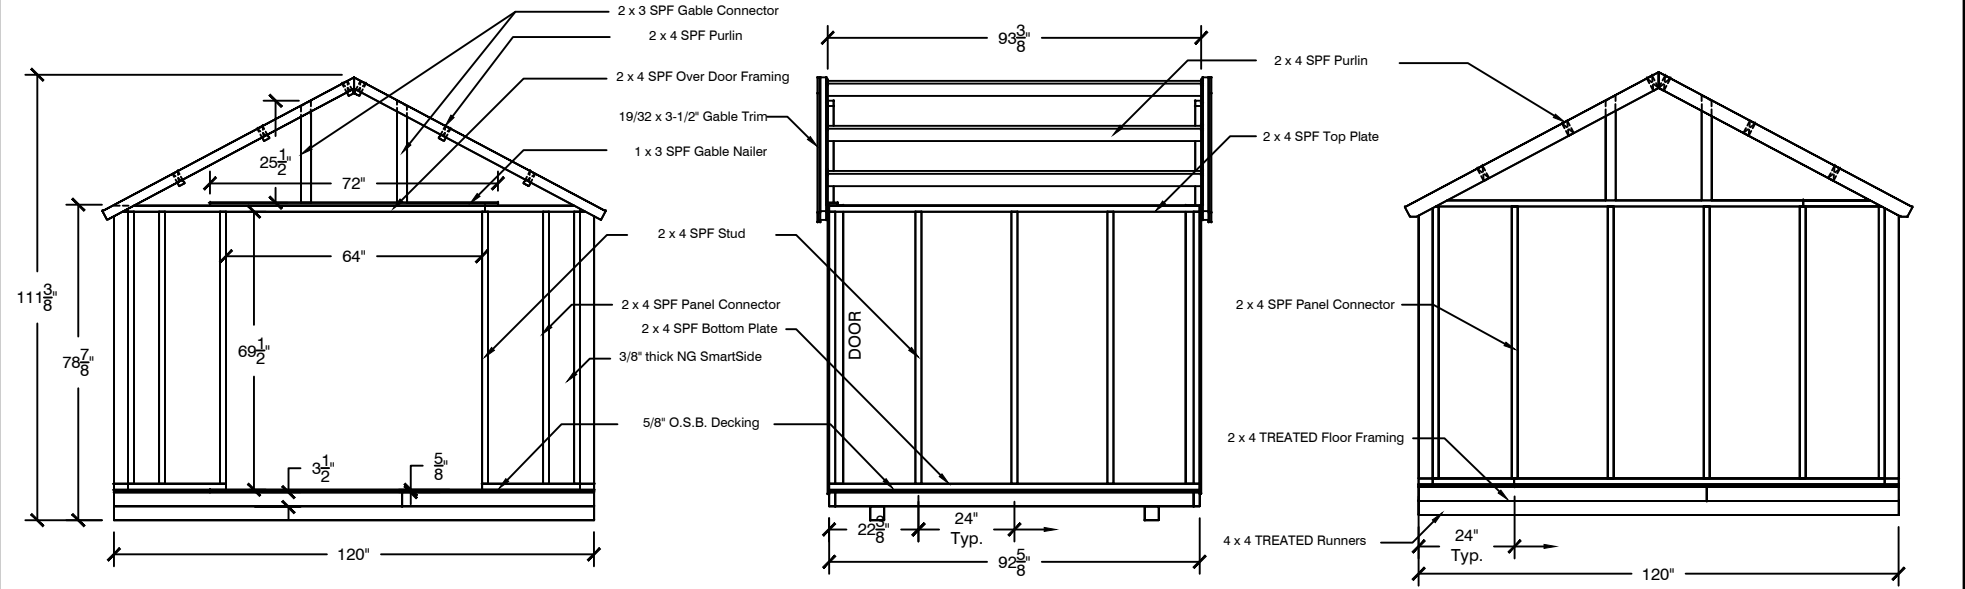

(C) FRONT WALL FRAMING
SCALE: 1/4" = 1'-0"

(D) SIDE WALL FRAMING
SCALE: 1/4" = 1'-0"

(E) BACK WALL FRAMING
SCALE: 1/4" = 1'-0"

33042




HOMESTEAD 10x8 GABLE ELEVATIONS / FRAMING

SIZE	ADDRESS	DWG BY	Last Revision
D	1000 Ternes Drive Monroe, MI 48162	Jim Beam	April 6, 2022
SCALE	As Noted	(800) 437-0784	SHEET 1 of 5

NOTES:

1. WHEN CONCRETE SLAB IS USED, THIS FLOOR FRAMING IS NOT REQUIRED
2. ALL MATERIALS AND LABOR SHALL MEET OR EXCEED APPLICABLE LOCAL CODES.
3. ALL LUMBER TO BE NO. 2 GRADE SPRUCE PINE FIR OR EQUIVALENT.
4. THIS FLOOR FRAMING PLAN IS FOR THE BACKYARD PRODUCTS, LLC. 10' WIDE GABLE STYLE BUILDING
5. IN THE EVENT OF A DIMENSIONAL OR MATERIAL DISCREPANCY, NOTIFY BACKYARD PRODUCTS, LLC.

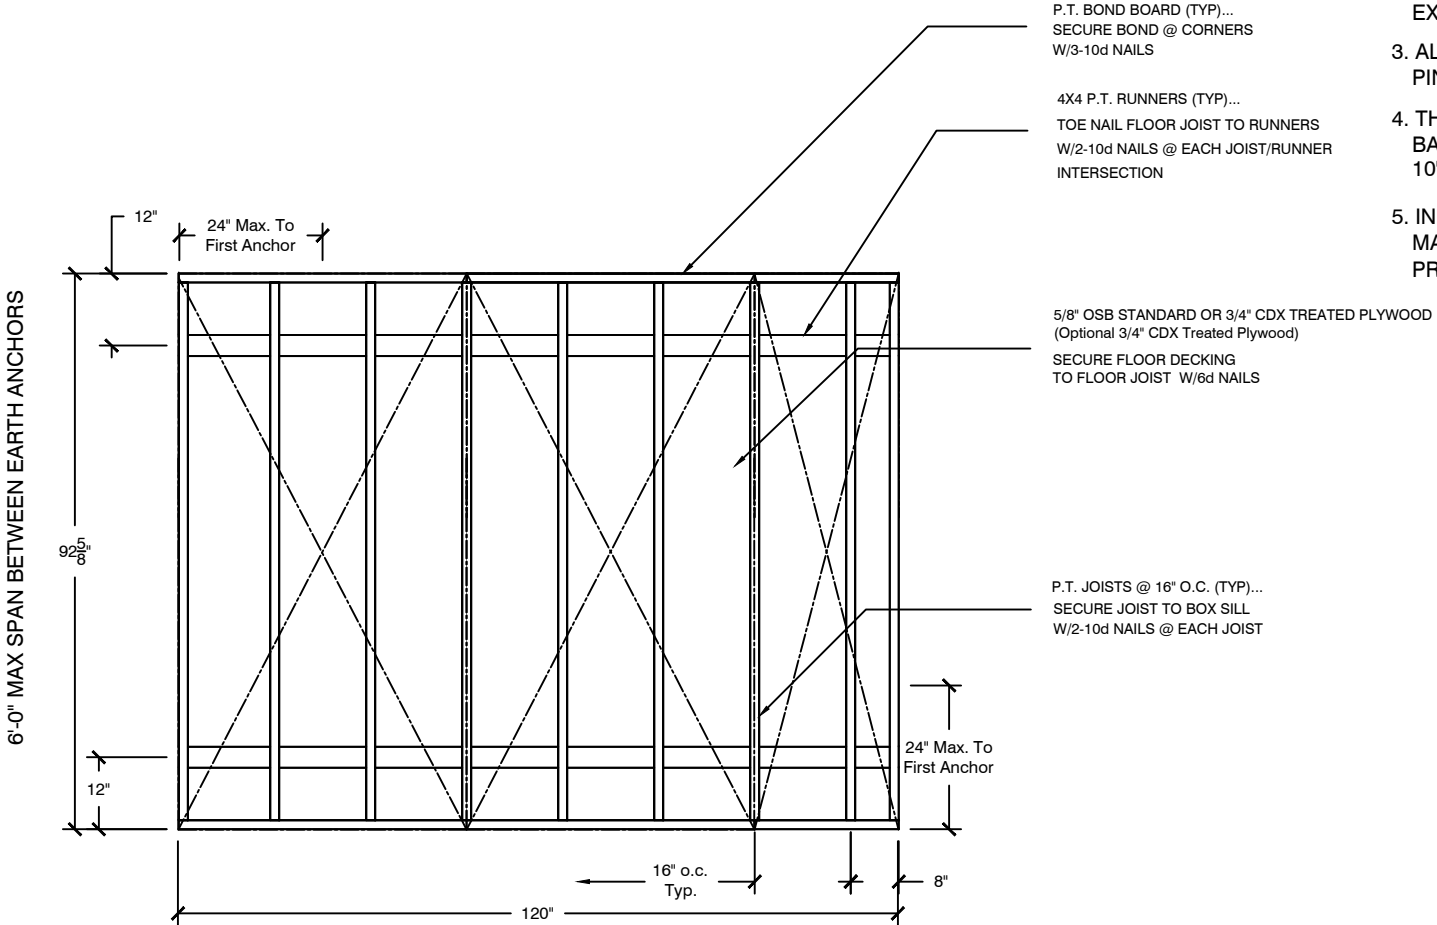

A
2 FLOOR FRAMING
SCALE: 3/8" = 1'-0"


33042




HOMESTEAD 10x8 GABLE FLOOR FRAMING

SIZE: D	ADDRESS: 1000 Terres Drive Monroe, MI -48162-	DWG BY: Jim Beam	Last Revision: April 6, 2022
SCALE: As Noted	(800) 437-0784	SHEET 2 of 5	

NOTE:
 1. THIS WALL PLAN IS GOOD FOR THE 10' WIDE GABLE ONLY. ALL MATERIAL AND LABOR SHALL MEET OR EXCEED APPLICABLE LOCAL CODES.

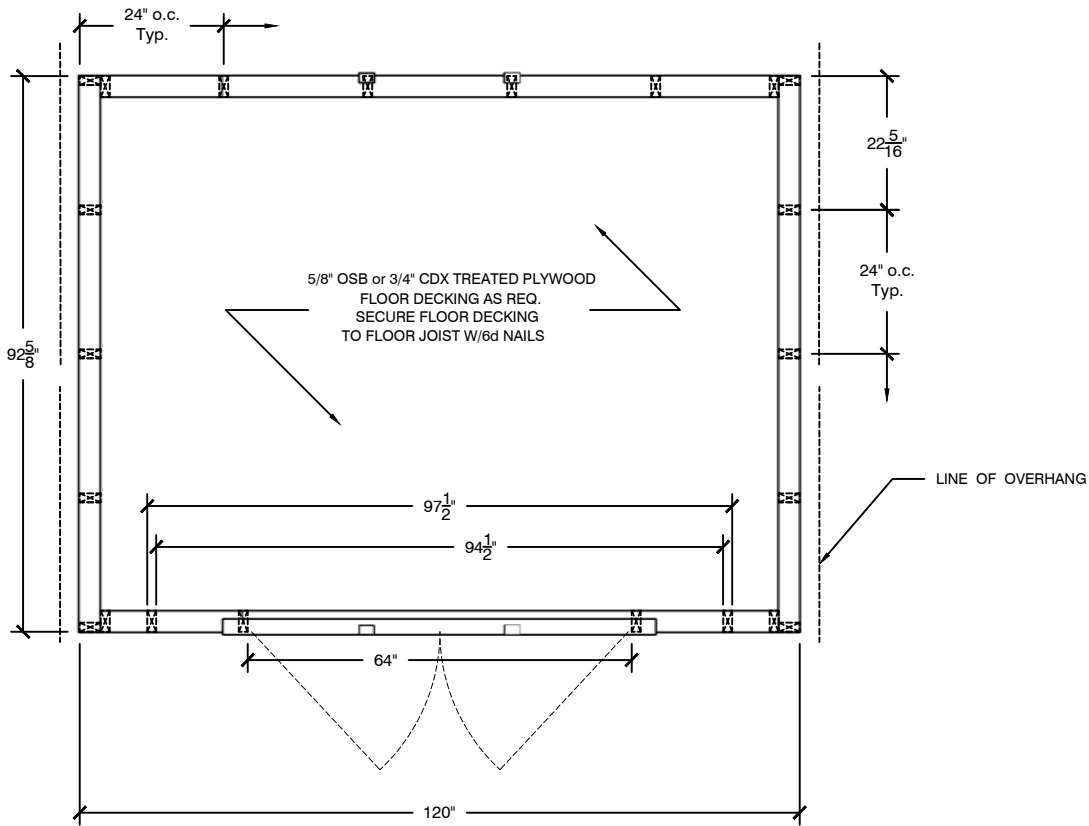

A
 3 TYP. WALL FRAMING PLAN
 SCALE: 3/8" = 1'-0"

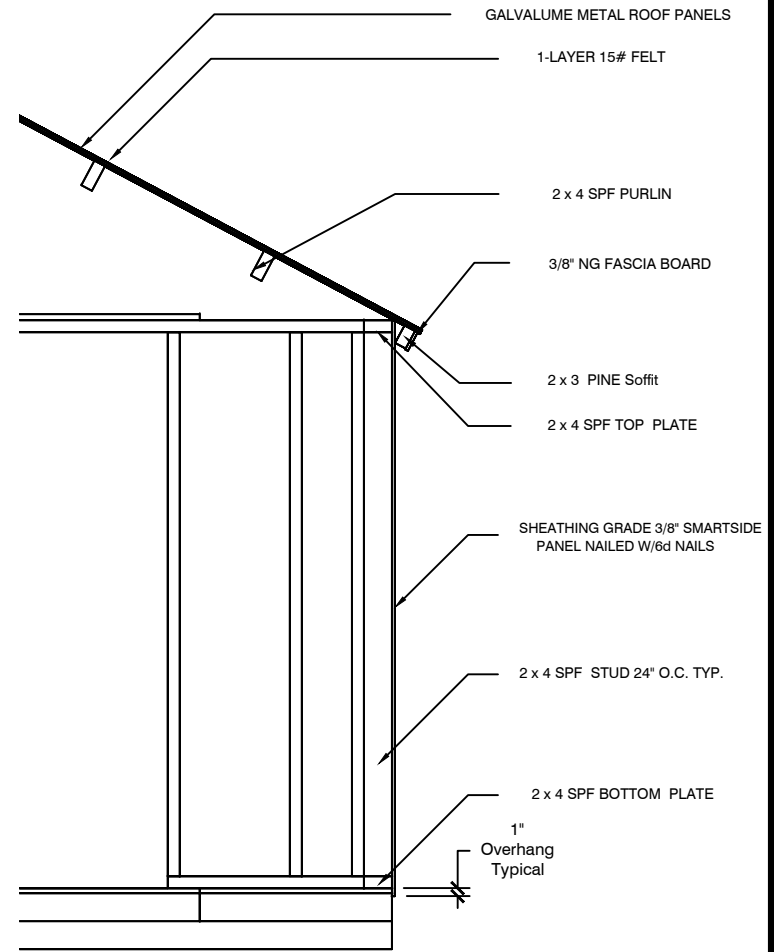

B
 3 WALL SECTION
 SCALE: 1/2" = 1'-0"

33042




HOMESTEAD 10x8 GABLE WALL DETAILS


SIZE D	ADDRESS 1000 Ternes Drive Monroe, MI 48162	DWG BY: Jim Beam	Last Revision April 6, 2022
SCALE As Noted	(800) 437-0784	SHEET 3 of 5	

NOTE:

1. THIS WALL PLAN IS GOOD FOR THE 10' WIDE GABLE ONLY. ALL MATERIAL AND LABOR SHALL MEET OR EXCEED APPLICABLE LOCAL CODES.

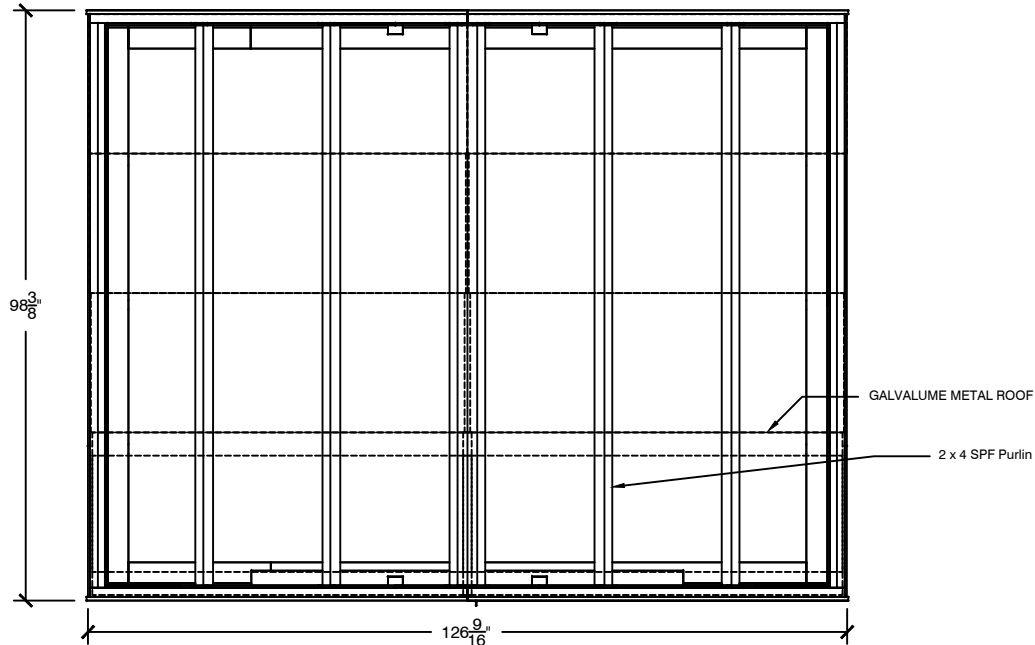

A
4
ROOF FRAMING PLAN
SCALE: 3/8" = 1'-0"

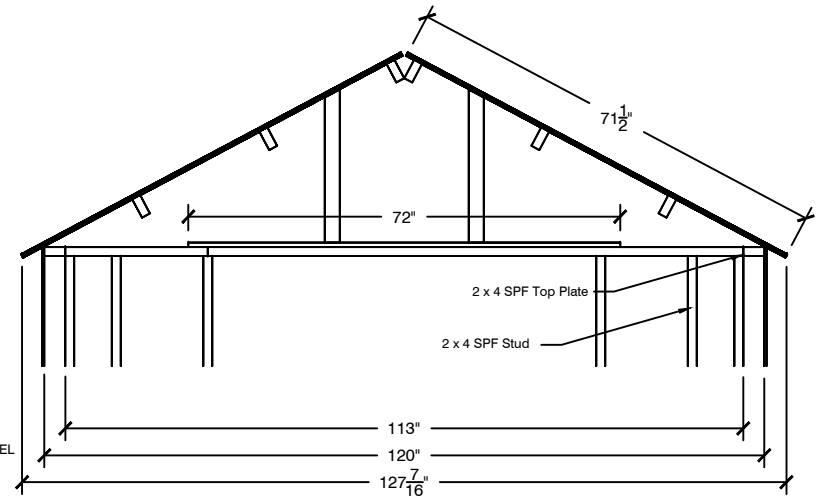

B
4
RAFTER SECTION
SCALE: 3/8" = 1'-0"

NOTES:

1. Approved Shingles installed per manufacturers instructions with 4 nails per shingle
2. Drip edge must overlap 2" and nailed every 12" max.

33042



**HOMESTEAD 10x8 GABLE
ROOF DETAILS**

SIZE D	ADDRESS 1000 Terres Drive Monroe, MI 48162	DWG BY. Jim Beam	Last Revision April 6, 2022
SCALE As Noted	(800) 437-0784	SHEET 4 of 5	


NOTES:

1. THESE STRUCTURAL DRAWINGS SHALL BE USED FOR THE CONSTRUCTION OF THE SHOWN STORAGE BUILDING. IN THE EVENT OF DIMENSIONAL DISCREPANY, NOTIFY THE ENGINEER FOR RESOLUTION OF CONFLICT. ANY DEVIATION FROM THESE DRAWINGS MUST BE APPROVED BY THE ENGINEER


2. MATERIALS

- * ALL LUMBER TO BE NUMBER 2 GRADE SPRUCE PINE FIR OR EQUIVALENT.
- * ALL PLYWOOD SHALL CONFROM TO THE LATEST EDITION OF APA SPECIFICATIONS.
- * ALL CONNECTORS/FASTENERS AND ITS SPACING SHALL MEET THE APPLICABLE CODES.
- * ALL MATERIALS AND LABOR PER APPLICABLE LOCAL CODES
- * SmartSide Panel: 3/8" APA RATED (PRP-108) AS MANUFACTURED BY LOUISIANA-PACIFIC COMPANY, PORTLAND, OR. NER 124 CODE RECOGNITION.
- * O.S.B DECKING: 7/16" APA RATED ORIENTED STAND BOARD AS MANUFACTURED BY LOUISIANA-PACIFIC COMPANY, PORTLAND, OR.


3. THESE STRUCTURES ARE TO BE USED AS STORAGE ONLY AND NOT FOR HABITATION

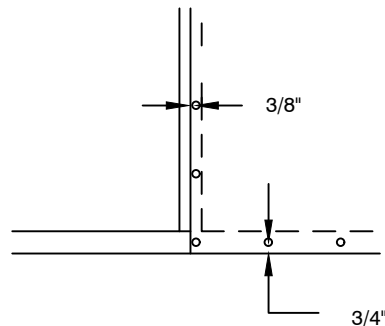


(D) SINGLE EDGE NAILING
6

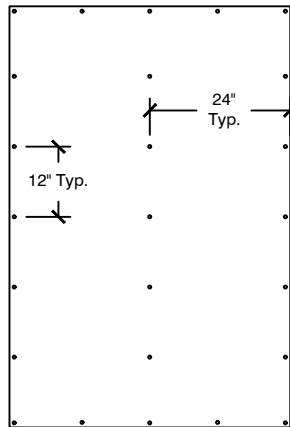

(A) WALL PANEL TYP. NAIL PATTERN
6

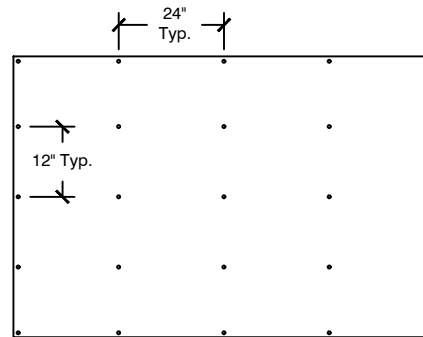

(B) ROOF PANEL TYP. NAIL PATTERN
6

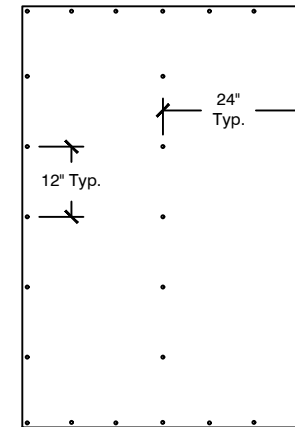

(C) FLOOR PANEL TYP. NAIL PATTERN
6

33042



10x8 GABLE STYLE NOTES

SIZE	ADDRESS	DWG BY:	Last Revision
D	1000 Terres Drive Monroe, MI 48162	Jim Beam	April 6, 2022
SCALE	As Noted	(800) 437-0784	SHEET 5 of 5